


PLAN OF COVER & FRAME

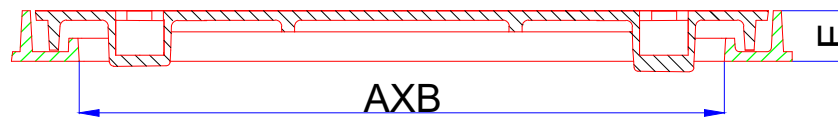

SECTION N - N

CODE	CLEAR OPENING AXB (mm)	OVER BASE CXD (mm)	DEPTH E (mm)	LOADING kN
DI -12A	600x600	710X710	48	125

DATE : 24-10-18	<u>DESCRIPTION :</u> 600X600 MM CLEAR OPENING DUCTILE IRON SINGLE SEAL SOLID TOP COVER & FRAME WITH GRP SEAL PLATE .	REV : 0
DRAWN BY : GK		SCALE : NTS
CHECKED BY: KM		ALL DIMENSIONS ARE IN MM
APP.BY: AB		