





**DUCAST**

DUBAI. UAE.  
info@ducast.com  
www.ducast.com

Closed Lifting keys -5 Nos.

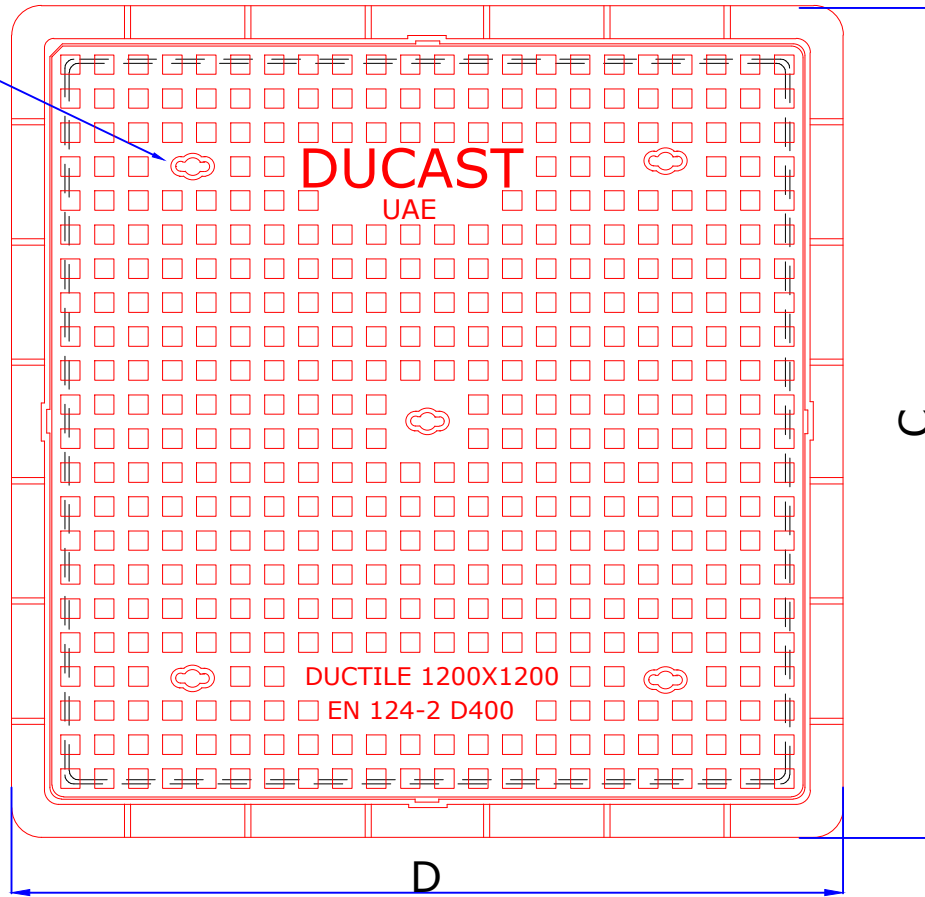

PLAN OF COVER & FRAME

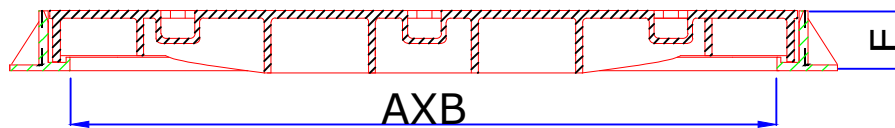

SECTIONAL VIEW

CODE	CLEAR OPENING AXB (MM)	OVER BASE CXD (MM)	DEPTH E (MM)	LOADING KN
DI-29	1200X1200	1370x1370	100	400

DATE : 24-10-18	DESCRIPTION :- 1200X1200MM CLEAR OPENING DUCTILE IRON LOADING CLASS (D-400) SOLID TOP COVER & FRAME	REV : 01
DRAWN BY : GK		SCALE : NTS
CHECKED BY: KM		ALL DIMENSIONS ARE IN MM
APP.BY: AB		