


PLAN

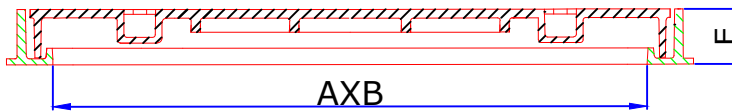

SECTION Z-Z

CODE	CLEAR OPENING AXB (mm)	OVER BASE CXD (mm)	FRAME HEIGHT E (mm)	LOADING kN
DI-40A	800X800	940x940	50	125

DATE : 24-10-18	DESCRIPTION : 800X800 MM CLEAR OEPNING LOADING CLASS B-125 DUCTILE IRON SINGLE SEAL SOLID TOP COVER WITH FRAME	REV : 01
DRAWN BY : GK		SCALE : NTS
CHECKED BY: BK		ALL DIMENSIONS ARE
APP.BY: AB		IN MM