


PLAN VIEW OF COVER & FRAME



SECTION-AA

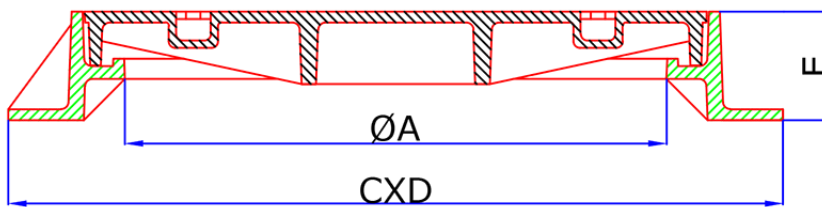

CODE	CLEAR OPENING A (mm)	OVER BASE CXD (mm)	DEPTH E (mm)	LOADING kN
CI-750C	Ø750	1070X1070	100	400

DATE : 09-01-2017

DRAWN BY : GK

CHECKED BY : KM

APP.BY : AB

DESCRIPTION :

750mm Dia CLEAR OPENING CAST IRON
LOADING CLASS D 400 CIRCULAR
SINGLE SEAL SOLID TOP COVER & FRAME .

REV : 0

SCALE : NTS

ALL DIMENSIONS ARE
IN MM