


PLAN OF COVER & FRAME

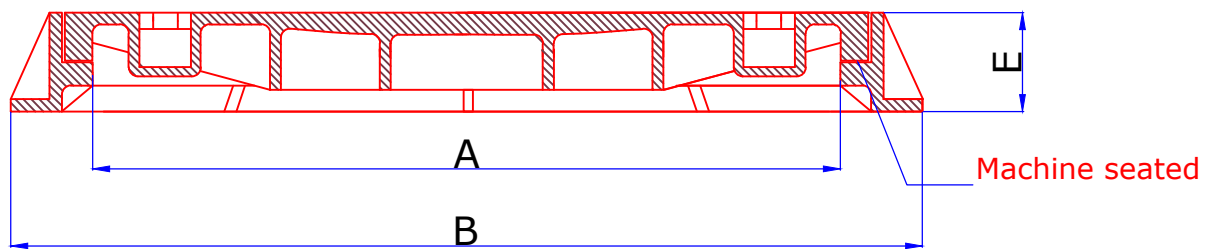

SECTIONAL VIEW

CODE	CLEAR OPENING A (mm)	OVER BASE B (mm)	DEPTH E (mm)	LOADING kN
DI-37D	Ø 915	Ø 1070	100	900

DATE : 19-06-18	DESCRIPTION : 915 MM DIA CLEAR OPENING DUCTILE IRON LOADING CLASS F 900 DUCTILE IRON COVER & FRAME	REV : 01
DRAWN BY : GK		SCALE : NTS
CHECKED BY: BK		ALL DIMENSIONS ARE IN MM
APP.BY: AB		