


PLAN VIEW OF COVER & FRAME

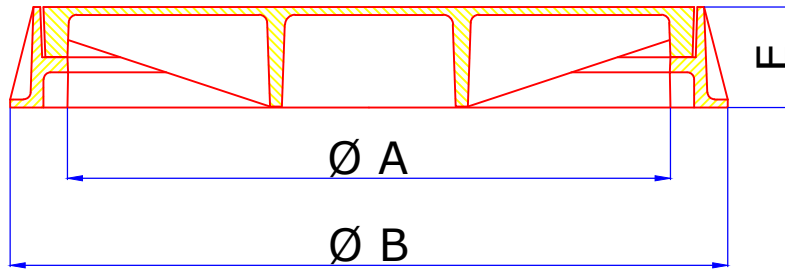

SECTIONAL VIEW M-M

CODE	CLEAR OPENING A (mm)	OVER BASE B (mm)	FRAME DEPTH E(mm)	LOADING kN
DI-39N	Ø 600	Ø 740	100	900

DATE : 03-11-18	<u>DESCRIPTION :</u> 600mm DIA CLEAR OPENING DUCTILE IRON LOADING CLASS F-900 CIRCULAR SOLID TOP COVER & FRAME.	REV : 0
DRAWN BY : GK		SCALE : NTS
CHECKED BY: KM		ALL DIMENSIONS ARE
APP.BY: AB		IN MM