


PLAN VIEW OF COVER & FRAME



SECTIONAL VIEW

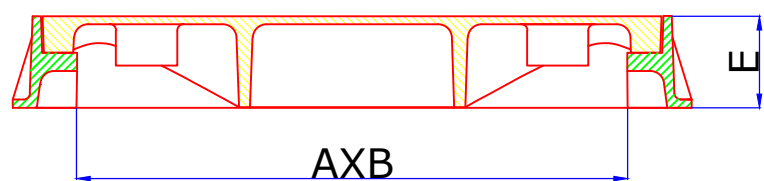

CODE	CLEAR OPENING AXB (mm)	OVER BASE CXD (mm)	FRAME DEPTH E(mm)	LOADING kN
DI-45N	600X600	735X735	100	900

DATE : 15-01-2017	DESCRIPTION : 600X600 MM CLEAR OPENING LOADING CLASS F 900 DUCTILE IRON SOLID TOP COVER WITH FRAME	REV : 0
DRAWN BY : GK		SCALE : NTS
CHECKED BY: KM		ALL DIMENSIONS ARE IN MM
APP.BY: AB		