


Plan View of Cover & Frame

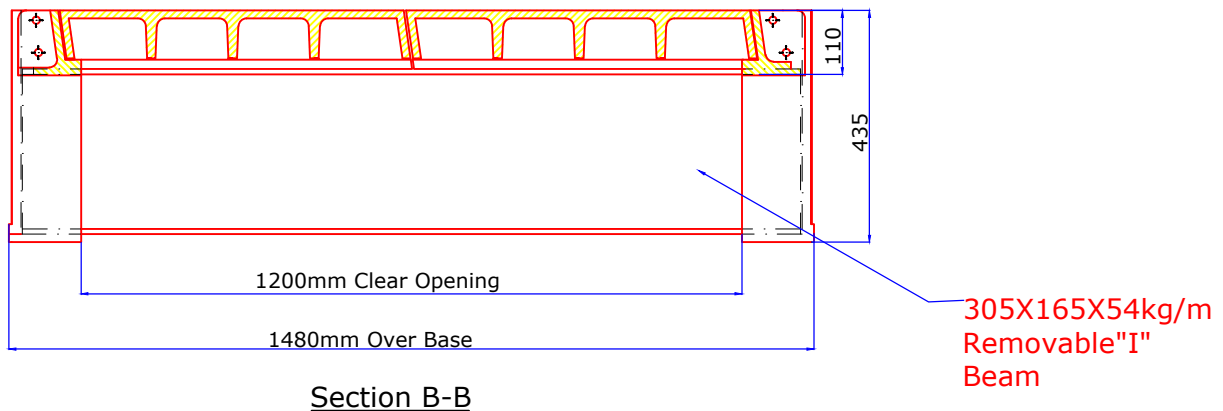

DATE : 07-04-19	<u>DESCRIPTION :</u> 1220x1200MM CLEAR OPENING DUCTILE IRON LOADING CLASS F 900 SOLID TOP SLIDE OUT MULTIPLE COVER (4-NOS) WITH REMOVABLE " I " BEAM	REV : 0
DRAWN BY : GK		SCALE : NTS
CHECKED BY: KM		ALL DIMENSIONS ARE
APP.BY: AB		IN MM