


PLAN OF COVER & FRAME

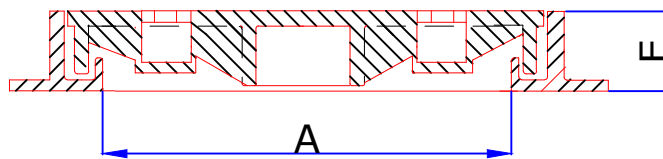

SECTIONAL VIEW

CODE	CLEAR OPENING A (mm)	OVER BASE BXC (mm)	DEPTH E (mm)	LOADING KN
DI-9B	Ø400	550x550	75	400

DATE : 24-10-18	<u>DESCRIPTION :</u> 400 MM DIA CLEAR OPENING DUCTILE IRON CIRCULAR SOLID TOP SINGLE SEAL COVER & FRAME.	REV : 0
DRAWN BY : GK		SCALE : NTS
CHECKED BY: KM		ALL DIMENSIONS ARE IN MM
APP.BY: AB		