


Plan View

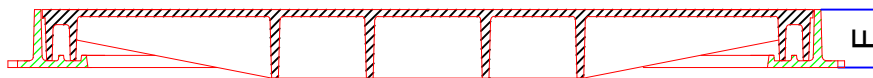

Sectional View

CODE	CLEAR OPENING AXB (mm)	OVER BASE CXD (mm)	FRAME DEPTH E (mm)	LOADING kN	STANDARD
DI-10A	1000X1000	1240X1240	80	400	EN 124-2015

DATE : 27-05-2018	<b>DESCRIPTION :</b> 1000X1000MM CLEAR OPENING DUCTILE IRON LOADING CLASS D 400 DOUBLE SEAL SOLID TOP COVER & FRAME	REV : 0
DRAWN BY : GK		SCALE : NTS
CHECKED BY: KM		ALL DIMENSIONS ARE
APP.BY: AB		IN MM