


PLAN OF COVER & FRAME



SECTIONAL VIEW

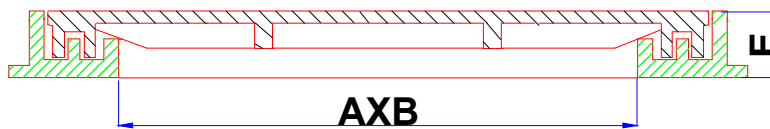

CODE	CLEAR OPENING AXB (mm)	OVER BASE CXD (mm)	DEPTH E (mm)	SEAL	GRP SEAL PROVISION
DI-12B	600x600	765X765	43	D.S.	N

DATE : 24-10-18	DESCRIPTION : 600X600MM CLEAR OPENING DUCTILE IRON SOLID TOP LOADING CLAS B-125 DOUBLE SEAL COVER & FRAME	REV : 01
DRAWN BY : GK		SCALE : NTS
CHECKED BY: KM		ALL DIMENSIONS ARE IN MM
APP.BY: AB		