


PLAN OF COVER & FRAME

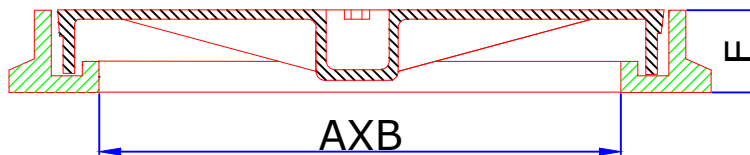

SECTIONAL VIEW

CODE	CLEAR OPENING AXB (mm)	OVER BASE CXD(mm)	DEPTH E (mm)	LOADING kN
DI-23	300X300	380X380	32	125

DATE : 24-10-18	<b>DESCRIPTION :</b> 300X300MM CLEAR OPENING DUCTILE IRON LOADING CLASS B-125 SINGLE SEAL SOLID TOP COVER & FRAME	REV : 01
DRAWN BY : GK		SCALE : NTS
CHECKED BY: KM		ALL DIMENSIONS ARE
APP.BY: AB		IN MM