


PLAN VIEW OF COVER & FRAME

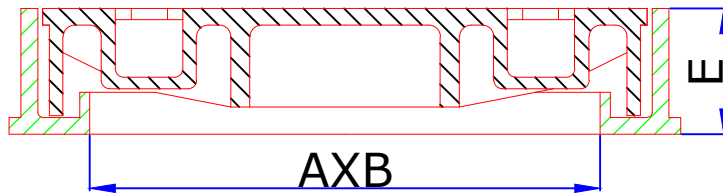

SECTIONAL VIEW

CODE	CLEAR OPENING AXB (mm)	OVER BASE CXD (mm)	DEPTH E (mm)	LOADING KN
DI-2B	300X300	390X390	75	400

DATE : 22-07-18	DESCRIPTION : 300X300 MM CLEAR OPENING DUCTILE IRON SINGLE SEAL LOADING CLASS D 400 SOLID TOP COVER & FRAME	SCALE : NTS
DRAWN BY : SGK		ALL DIMENSIONS ARE IN MM
CHECKED BY: KM		REV : 0
APP.BY: AB		