


PLAN OF COVER & FRAME

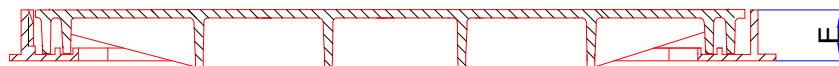

SECTIONAL VIEW

CODE	CLEAR OPENING AXB (mm)	OVER BASE CXD (mm)	DEPTH E (mm)	LOADING kN
DI-35A	900X600	1110X815	90	400

REVISION	DESCRIPTION	DATE
PROJECT TITLE		

DRAWING TITLE		
---------------	--	--

900x600mm CLEAR OPENING DUCTILE
LOADING CLASS D-400 DOUBLE SEAL
SOLID TOP COVER & FRAME



DATE: SEP-2018	DESIGNED: AB	DRAWN: SGK	CHECKED: KM
CODE No. DI-35A	REVISION 0	SCALE: NTS	