


PLAN OF COVER & FRAME

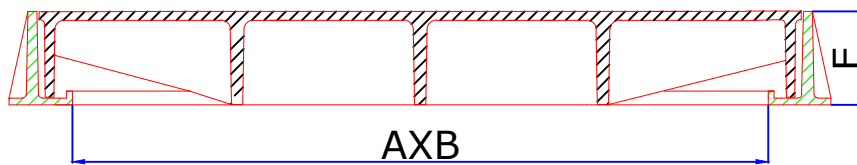

SECTION N-N

CODE	CLEAR OPENING AXB (mm)	OVER BASE CXD (mm)	DEPTH E (mm)	LOADING kN
DI-36A	750X750	925X925	100	400

DATE : 24-10-18	<u>DESCRIPTION :</u> 750X750MM CLEAR OPENING DUCTILE IRON SINGLE SEAL LOADING CLASS D 400 SOLID TOP COVER & FRAME	REV : 0
DRAWN BY : GK		SCALE : NTS
CHECKED BY: KM		ALL DIMENSIONS ARE
APP.BY: AB		IN MM