


PLAN

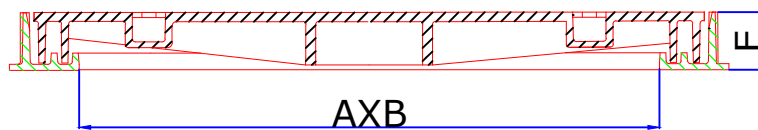

SECTION Z-Z

CODE	CLEAR OPENING AXB (mm)	OVER BASE CXD (mm)	DEPTH E (mm)	LOADING kN
DI-40	800X800	1090X1090	75	400

DATE : 04-06-18	DESCRIPTION : 800X800 MM CLEAR OPENING DUCTILE IRON LOADING CLASS D 400 DOUBLE SEAL SOLID TOP COVER WITH FRAME	REV : 0
DRAWN BY : GK		SCALE : NTS
CHECKED BY: KM		ALL DIMENSIONS ARE
APP.BY: AB		IN MM