


PLAN OF COVER & FRAME

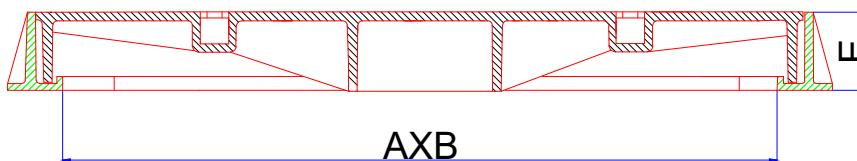

SECTION N-N

CODE	CLEAR OPENING AXB (mm)	OVER BASE CXD (mm)	DEPTH E (mm)	LOADING kN
DI-5A	900X900	1075X1075	100	400

DATE : 24-10-18	DESCRIPTION : 900X900MM CLEAR OPENING DUCTILE IRON LOADING CLASS D400 SINGLE SEAL SOLID TOP COVER & FRAME	REV : 01
DRAWN BY : GK		SCALE : NTS
CHECKED BY: KM		ALL DIMENSIONS ARE
APP.BY: AB		IN MM