



PLAN VIEW OF COVER & FRAME

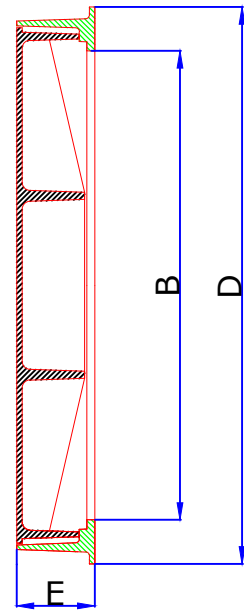

SECTION - B-B'

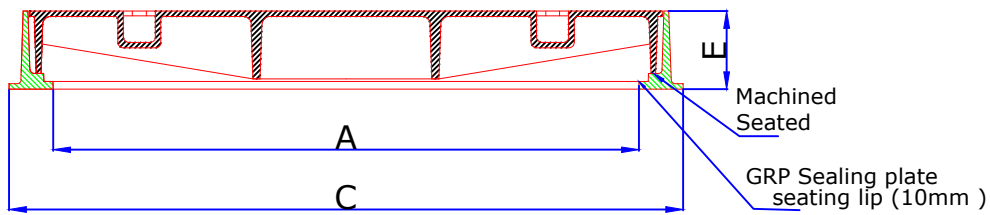

SECTION - A-A'

CODE	CLEAR OPENING AXB (mm)	OVER BASE CXD (mm)	FRAME DEPTH E (mm)	LOADING kN	GRP Seal	STANDARD
DI-75DN	750X600	865X720	100	400	Yes	EN 124 -2

DATE : 05-06-18	DESCRIPTION : 750X600 MM CLEAR OPENING LOADING CLASS D -400 DUCTILE IRON SOLID TOP COVER WITH FRAME	REV : 01
DRAWN BY : GK		SCALE : NTS
CHECKED BY: KM		ALL DIMENSIONS ARE IN MM
APP.BY: AB		