



PLAN VIEW OF GRATING & FRAME

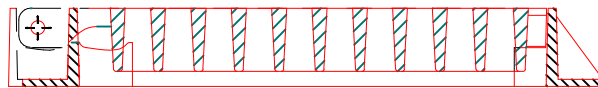

SECTION M-M

Hinge Arrangements  
Hinge Pin SS 12Ø  
With both side cottar pin assy.

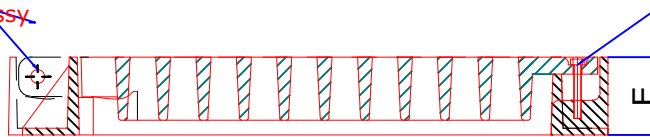

SECTION N-N

Note: Hinge Angle will be 100°

CODE	CLEAR OPENING AXB (mm)	OVER BASE CXD (mm)	DEPTH E (mm)	LOADING kN	WATER WAY AREA CM <sup>2</sup>
G-4A	600x600	750x765	100	400	2000

DATE : 19-06-18	<p>DESCRIPTION :</p> <p><b>600X600MM CLEAR OPENING DUCTILE LOADING CLASS D-400 HINGE &amp; LOCKABLE TOP ENTRY GULLY GARTING &amp; FRAME (NON- REMOVABLE TYPE)</b></p>	REV : 01
DRAWN BY : GK		SCALE : NTS
CHECKED BY: KM		ALL DIMENSIONS ARE
APP.BY: AB		IN MM