



PLAN VIEW OF GRATING & FRAME

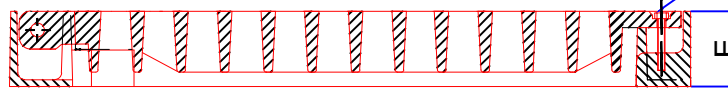

SECTION M-M

12mm dia SS Hinge Pin with
Cottar Pin assy
Hinge Arrangements

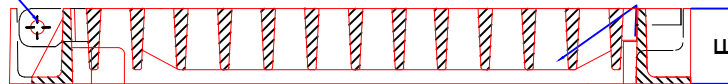

SECTION N-N

Note: Hinge Angle will be min 100°

CODE	CLEAR OPENING AXB (mm)	OVER BASE CXDXE (mm)	DEPTH E (mm)	LOADING kN	WATER WAY AREA CM ²
G-8A	750X750	840X840X920	100	400	3100

DATE : 25-10-18	DESCRIPTION : 750X750MM CLEAR OPENING DUCTILE LOADING CLASS D-400 HINGE & LOCKABLE TOP ENTRY GULLY GARTING & FRAME (NON- REMOVABLE TYPE)	REV : 0
DRAWN BY : GK		SCALE : NTS
CHECKED BY: KM		ALL DIMENSIONS ARE
APP.BY: AB		IN MM