


PLAN VIEW OF FRAME & COVER

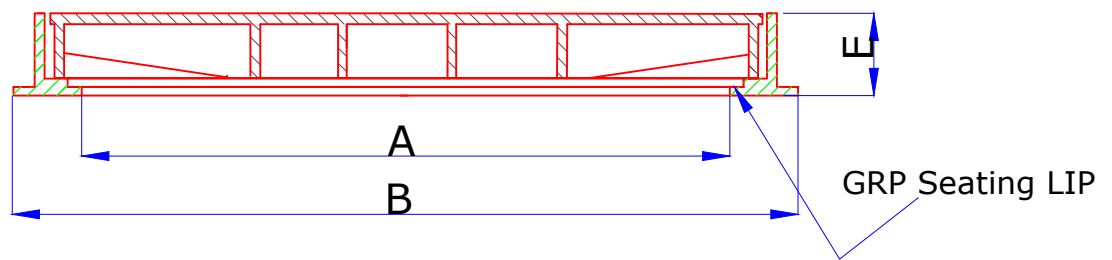

SECTION C-C

CODE	CLEAR OPENING A (mm)	OVER BASE B (mm)	DEPTH E (mm)	LOADING KN
DI-33C	Ø800	Ø950	100	250

DATE : 19-06-18	<u>DESCRIPTION :</u> 800 MM DIA CLEAR OPENING DUCTILE IRON LOADING CLASS C 250 CIRCULAR SINGLE SEAL COVER & FRAME	REV : 0
DRAWN BY : GK		SCALE : NTS
CHECKED BY: KM		ALL DIMENSIONS ARE
APP.BY: AB		IN MM