


PLAN OF COVER & FRAME

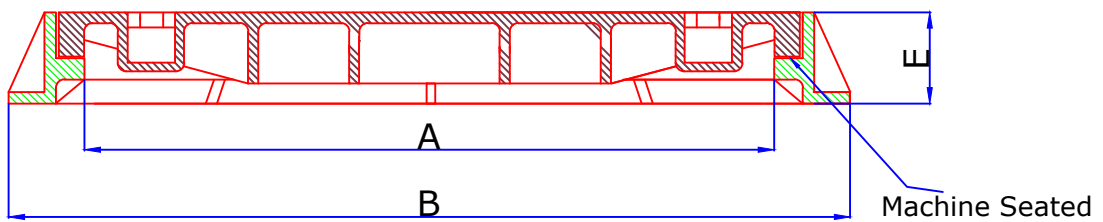

SECTIONAL VIEW

CODE	CLEAR OPENING A (mm)	OVER BASE B (mm)	DEPTH E (mm)	LOADING kN
DI-37B	Ø 915	Ø 1070	100	400

DATE : 30-05-17	<u>DESCRIPTION :</u> 915 MM DIA CLEAR OPENING DUCTILE IRON LOADING CLASS D-400 CIRCULAR COVER & FRAME	REV : 0
DRAWN BY : GK		SCALE : NTS
CHECKED BY: KM		ALL DIMENSIONS ARE IN MM
APP.BY: AB		